

Site Plan of Onsite Wastewater System

Proposed construction and site assessment information

Client: [REDACTED]


Location: [REDACTED], BC

Planner: [REDACTED]

Date: December 20, 2014

Scale: 1: 750

All dimensions are in metres unless otherwise noted

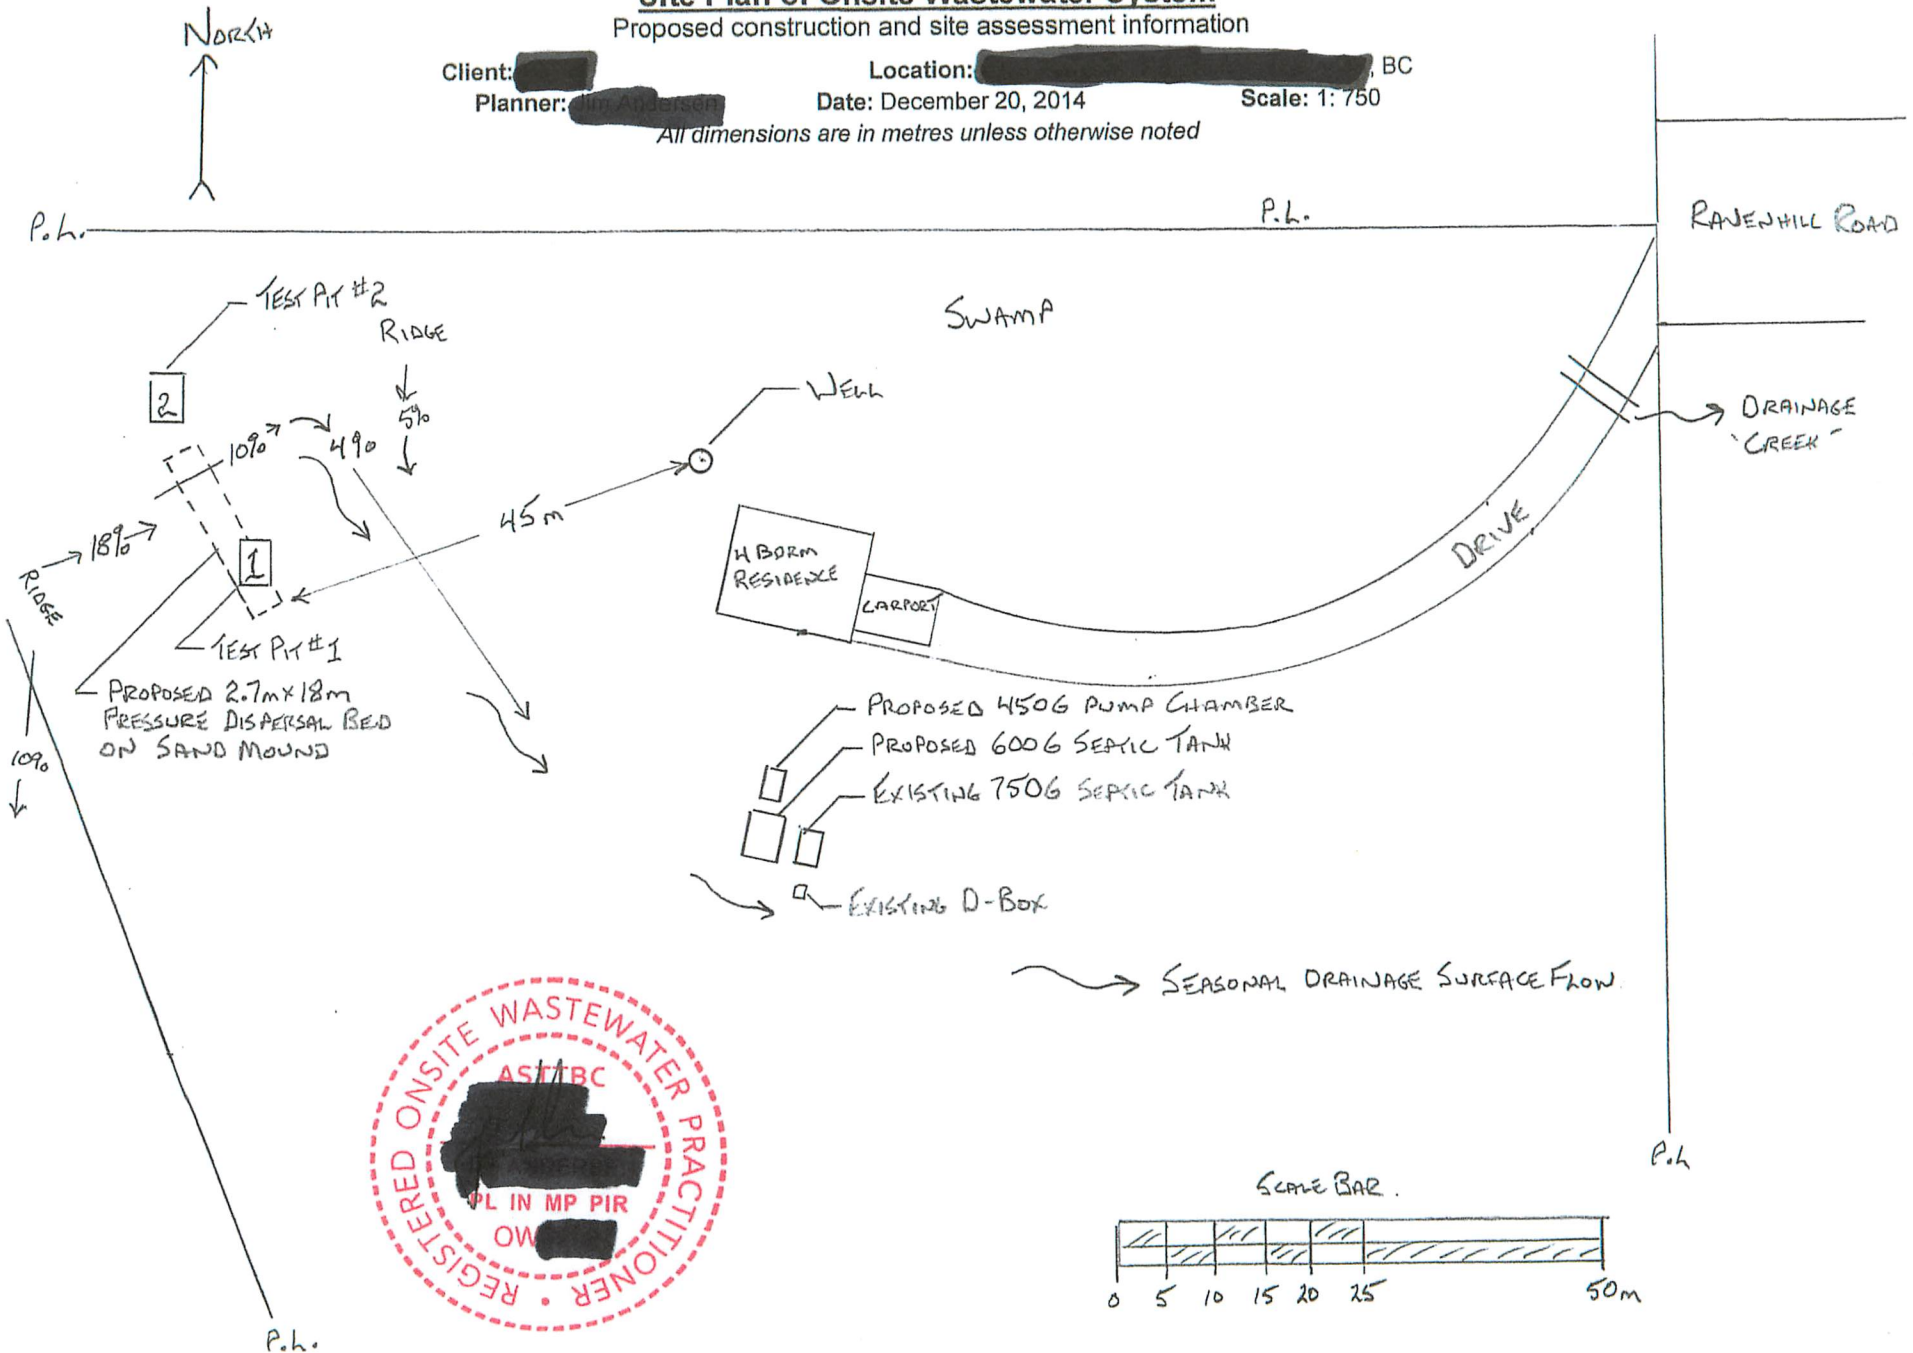

Proposed Construction of Onsite Wastewater System

Dispersal System Detail Drawing - Plan View

Client: [REDACTED]
Drawn By/Planner: [REDACTED]

Location: [REDACTED] BC

Date: December 21, 2014

Scale: 1: 100

All distances are in metres unless otherwise noted

